



# Eco-Home at Hawk Ridge

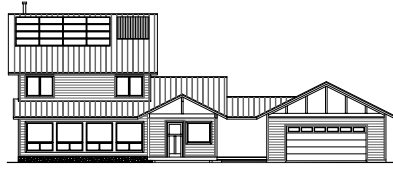

A solar model demonstrating energy efficiency, renewable energy and green building

## First Floor Plan

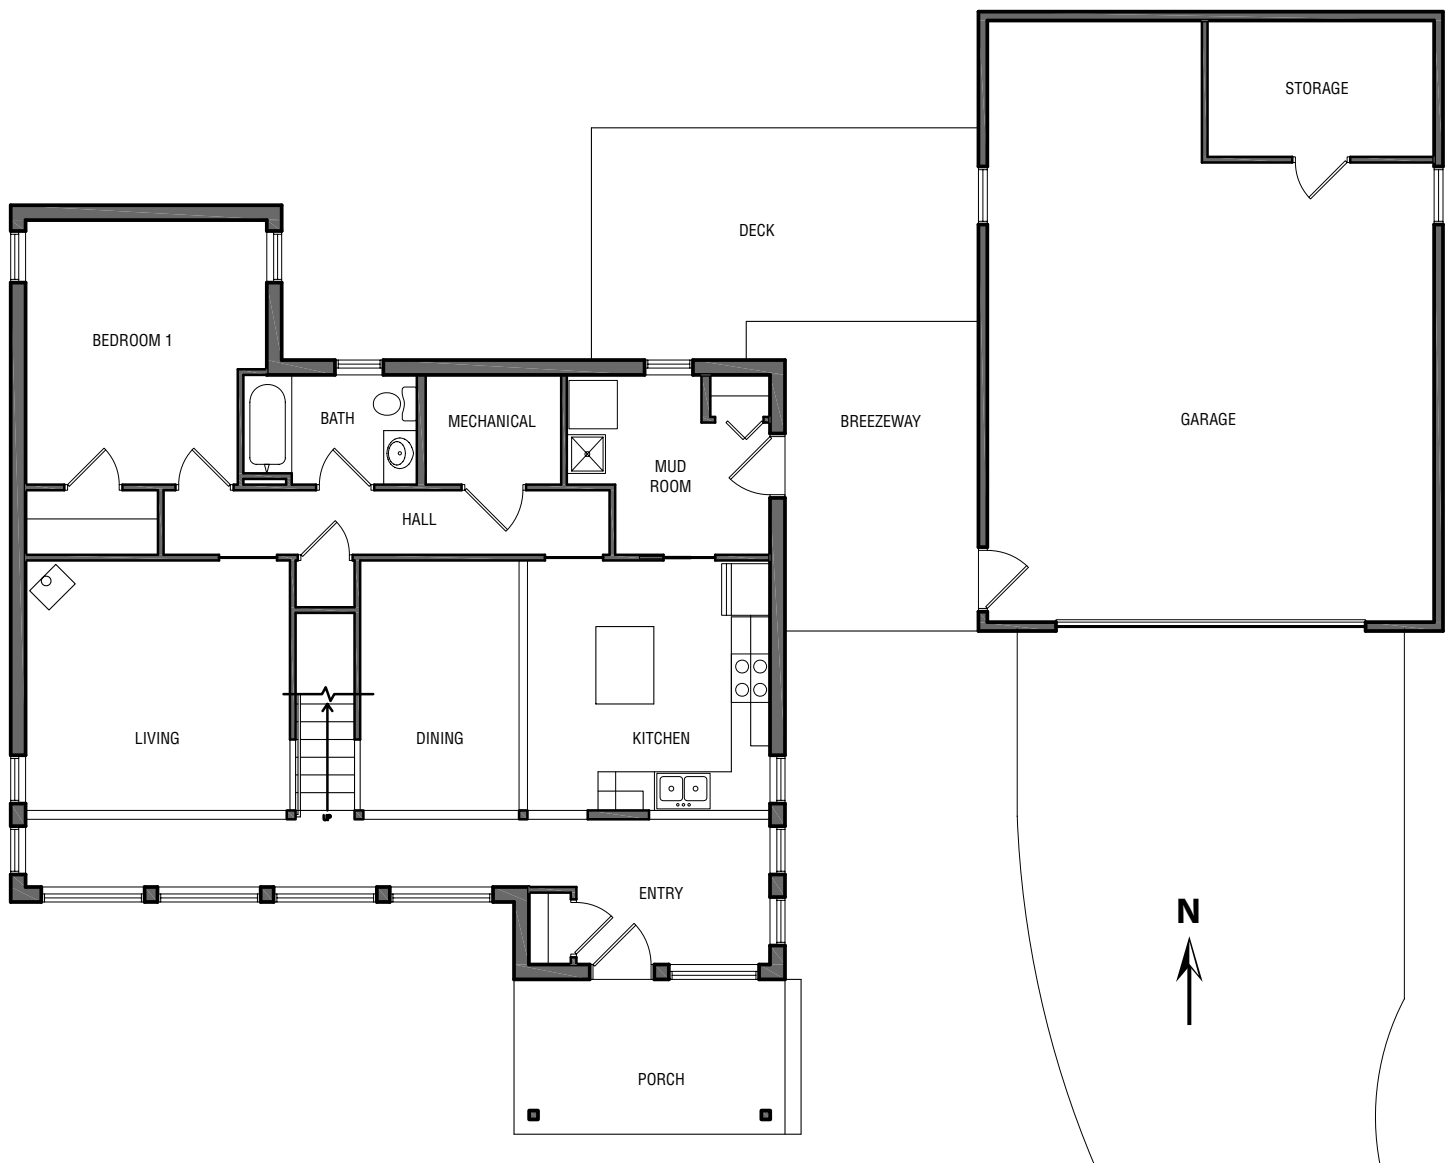


# Eco-Home at Hawk Ridge




A solar model demonstrating energy efficiency, renewable energy and green building

## Second Floor Plan

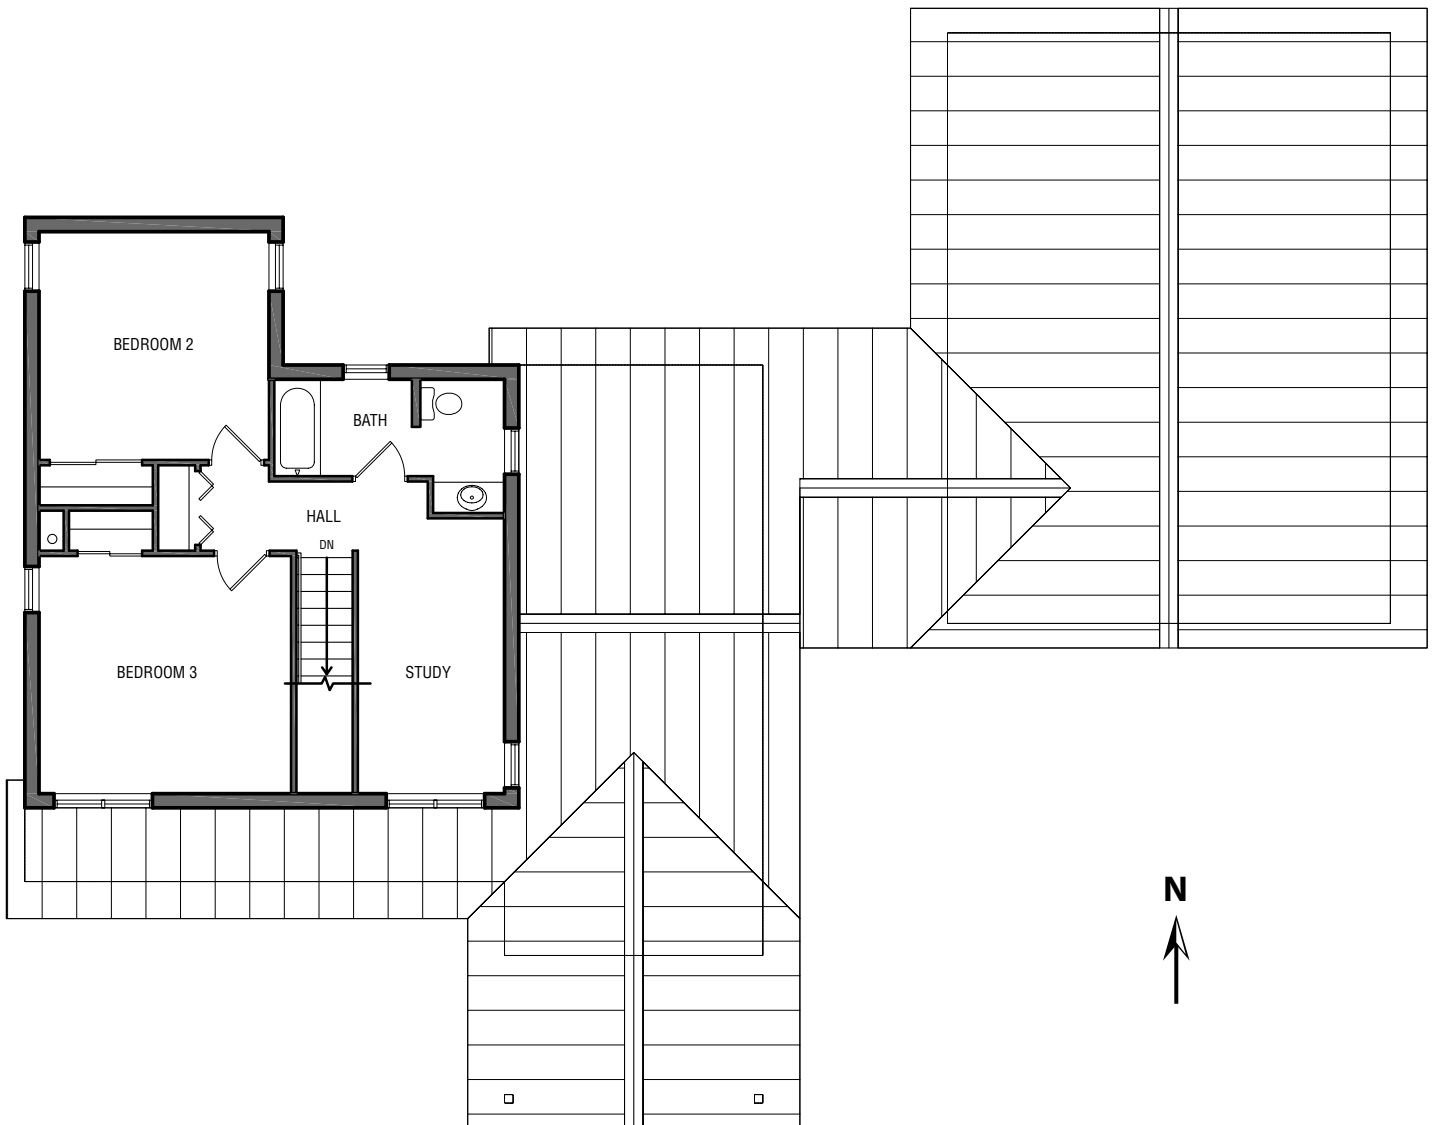

# Eco-Home at Hawk Ridge

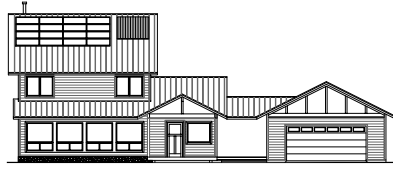


---


A solar model demonstrating energy efficiency, renewable energy and green building

---

## South Elevation

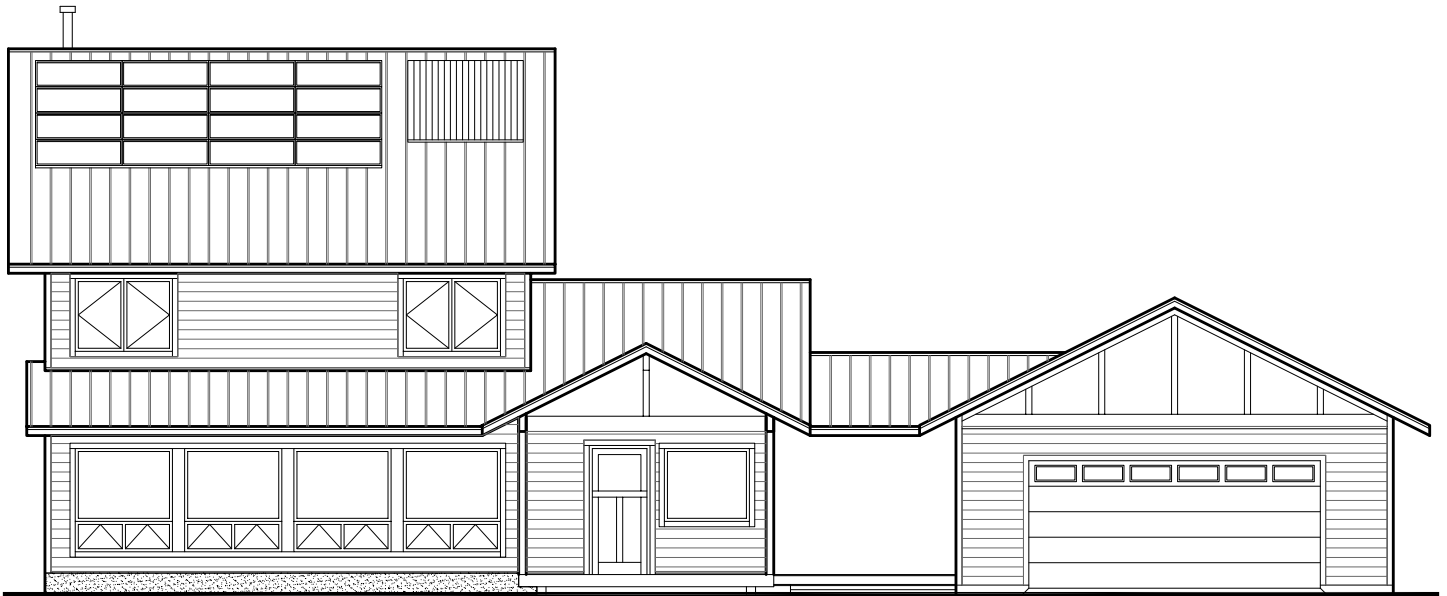

# Eco-Home at Hawk Ridge

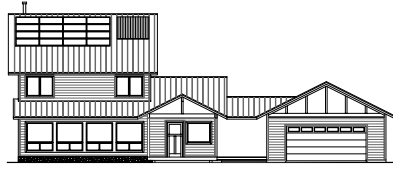


---


A solar model demonstrating energy efficiency, renewable energy and green building

---

## North Elevation

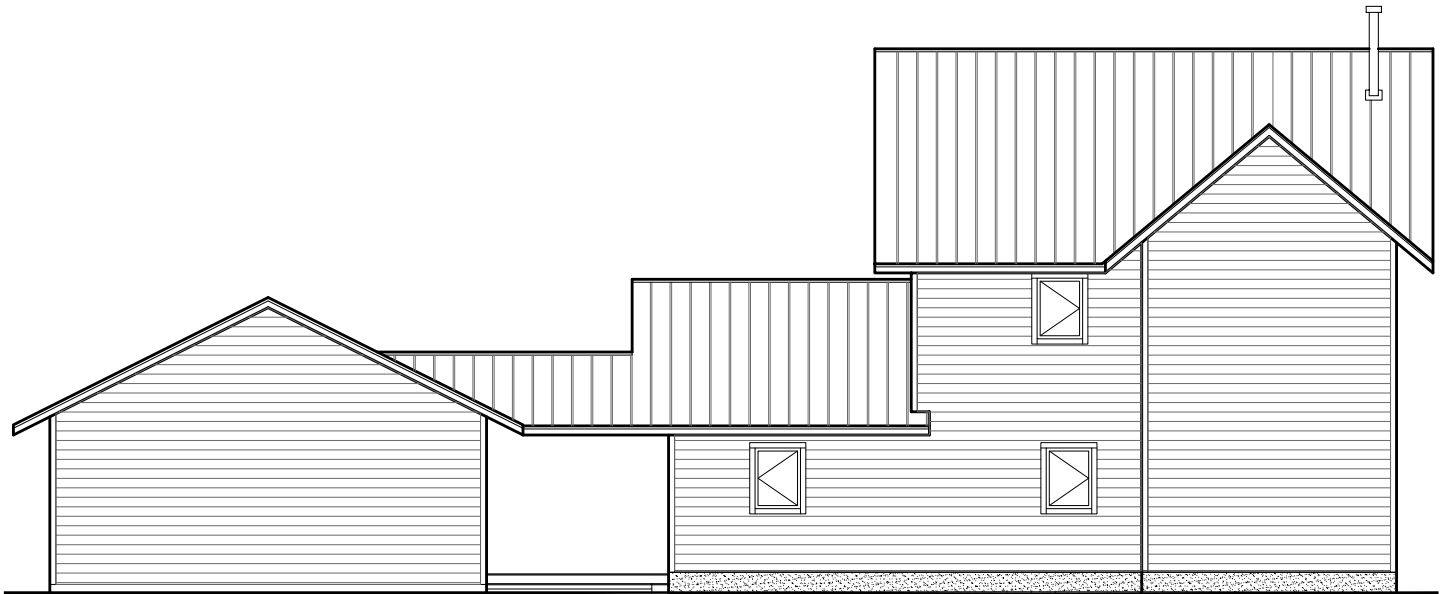

# Eco-Home at Hawk Ridge

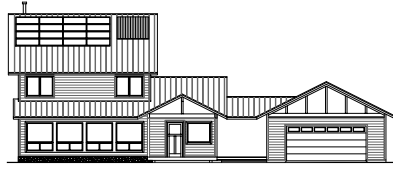

---

A solar model demonstrating energy efficiency, renewable energy and green building

---

## East Elevation



# Eco-Home at Hawk Ridge




---

A solar model demonstrating energy efficiency, renewable energy and green building

---

## West Elevation

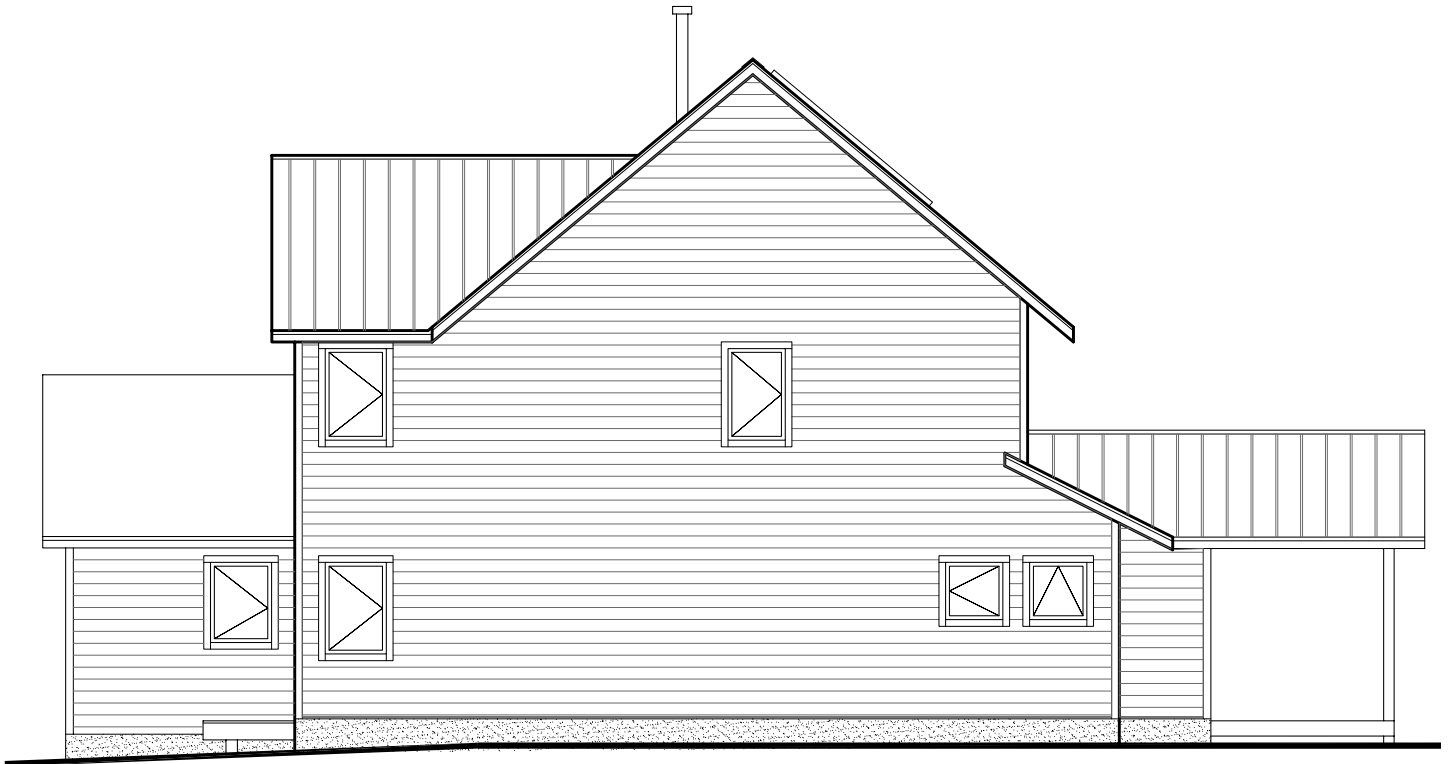


# Eco-Home at Hawk Ridge



A solar model demonstrating energy efficiency, renewable energy and green building

## Building Section

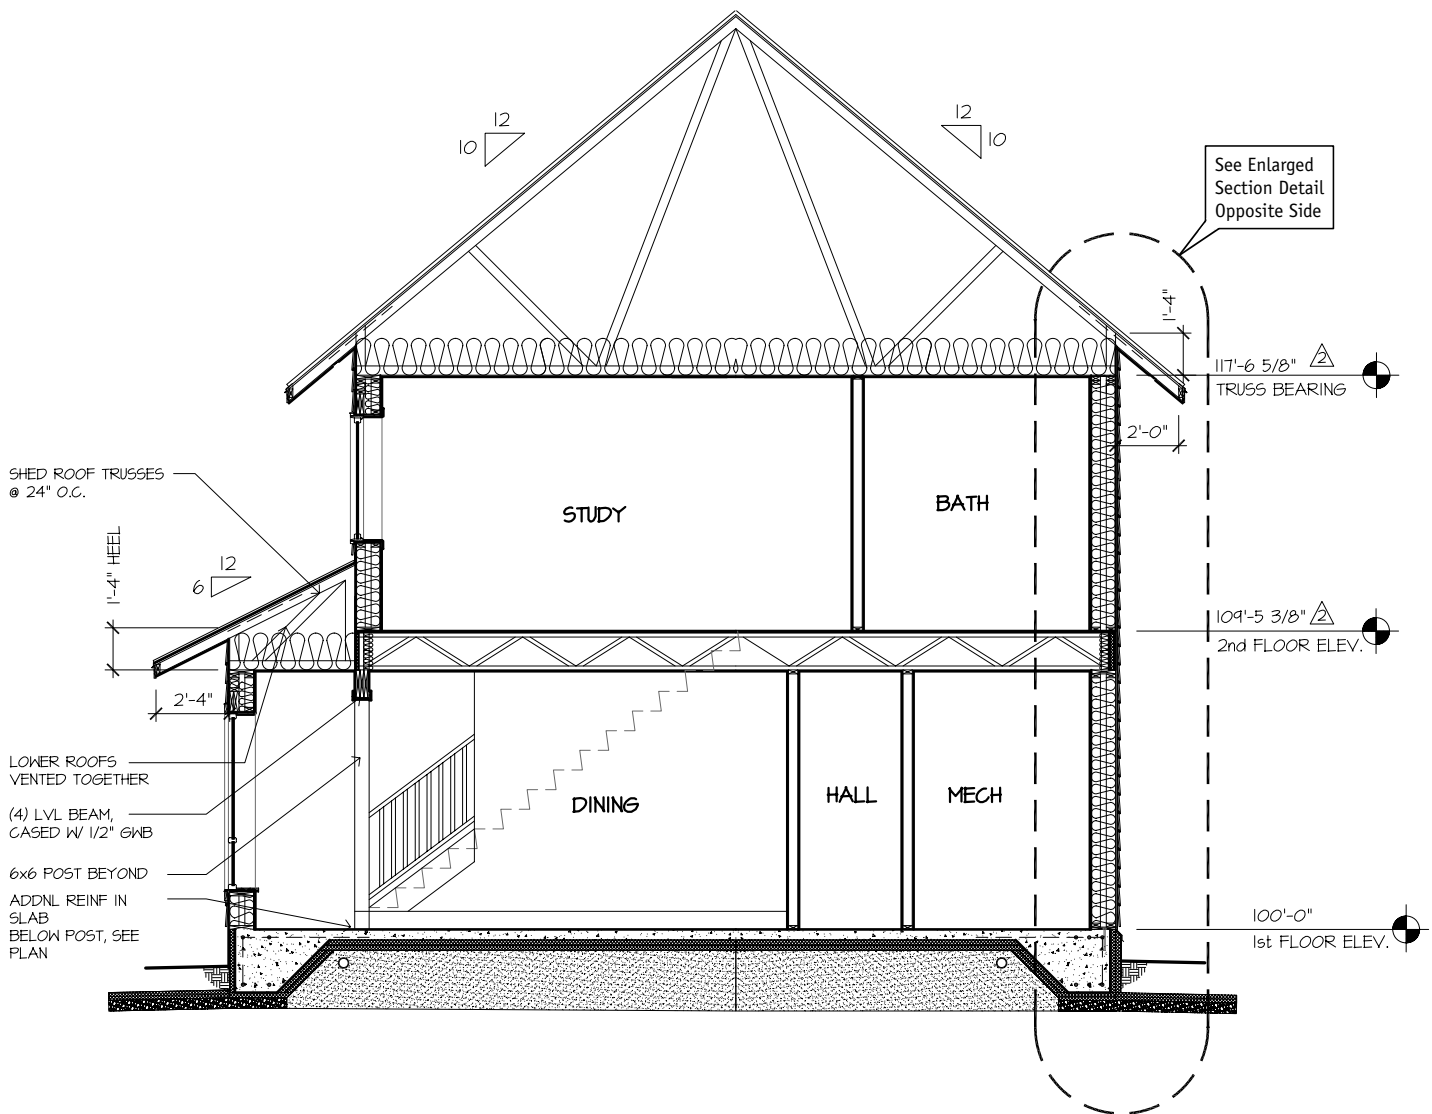

# Eco-Home at Hawk Ridge



A solar model demonstrating energy efficiency, renewable energy and green building

## Enlarged Section Detail

